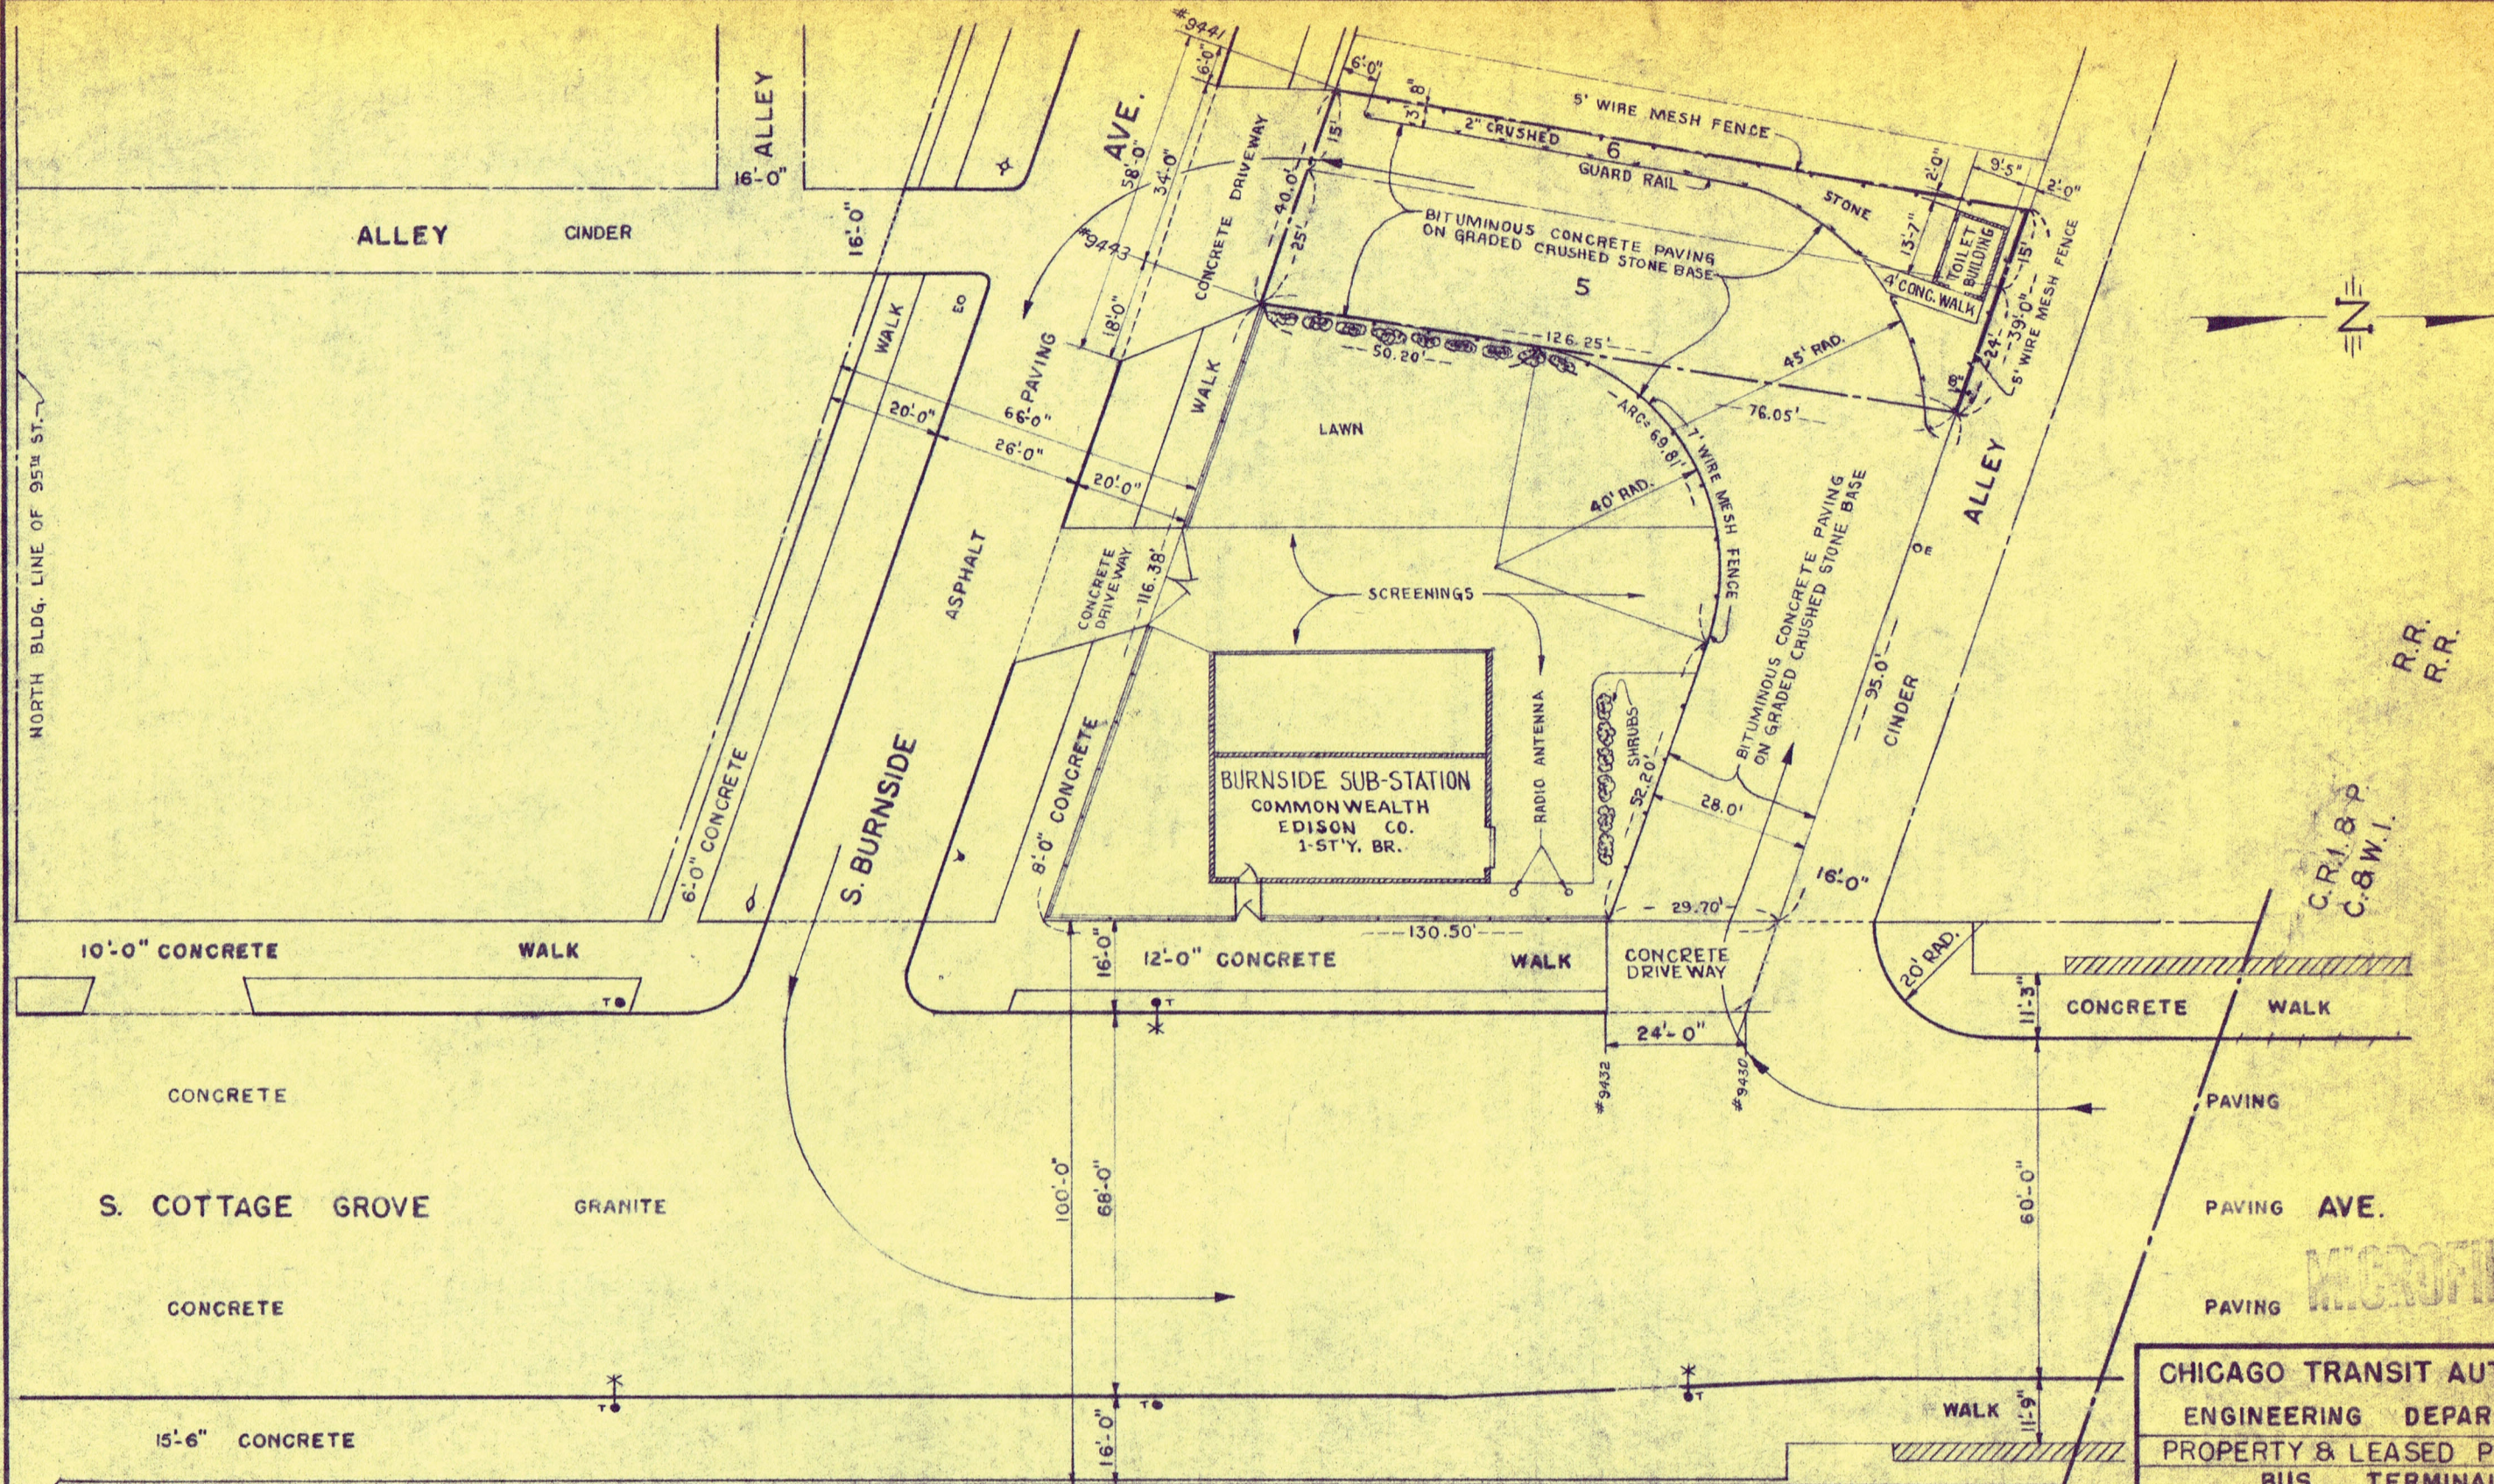


R.R.
R.R.

C.R. 189.
C. & W. I.

MICROFILMED

KEY"

TO INDICATES	IRON	TROLLEY	POLE	
DOT "	IRON	TROLLEY	POLE WITH	LIGHT
EO "	WOOD	COM. ED.	CO. POLE	
◇ "	LAMP	POST		
◇ "	STOP	SIGN		
◇ "	FIRE	HYDRANT		

CHICAGO TRANSIT AUTHORITY	
ENGINEERING DEPARTMENT	
PROPERTY & LEASED PROPERTY	
BUS TERMINAL	
S. COTTAGE GROVE AVE. & S. BURNSIDE AVE.	
Drawn <u>E. J. B.</u> Checked <u>F. M. S.</u> Approved <u>[Signature]</u> General Superintendent of Transportation Approved <u>[Signature]</u> Engineer of Buildings & Structures Approved <u>[Signature]</u> General Superintendent of Buildings	Approved <u>2-20</u> 19 <u>56</u> <u>[Signature]</u> General Superintendent of Engineering Scale <u>1"=30'-0"</u> Date <u>FEB. 10, 1956</u> <u>DRG. NO. 2-P-142</u>