
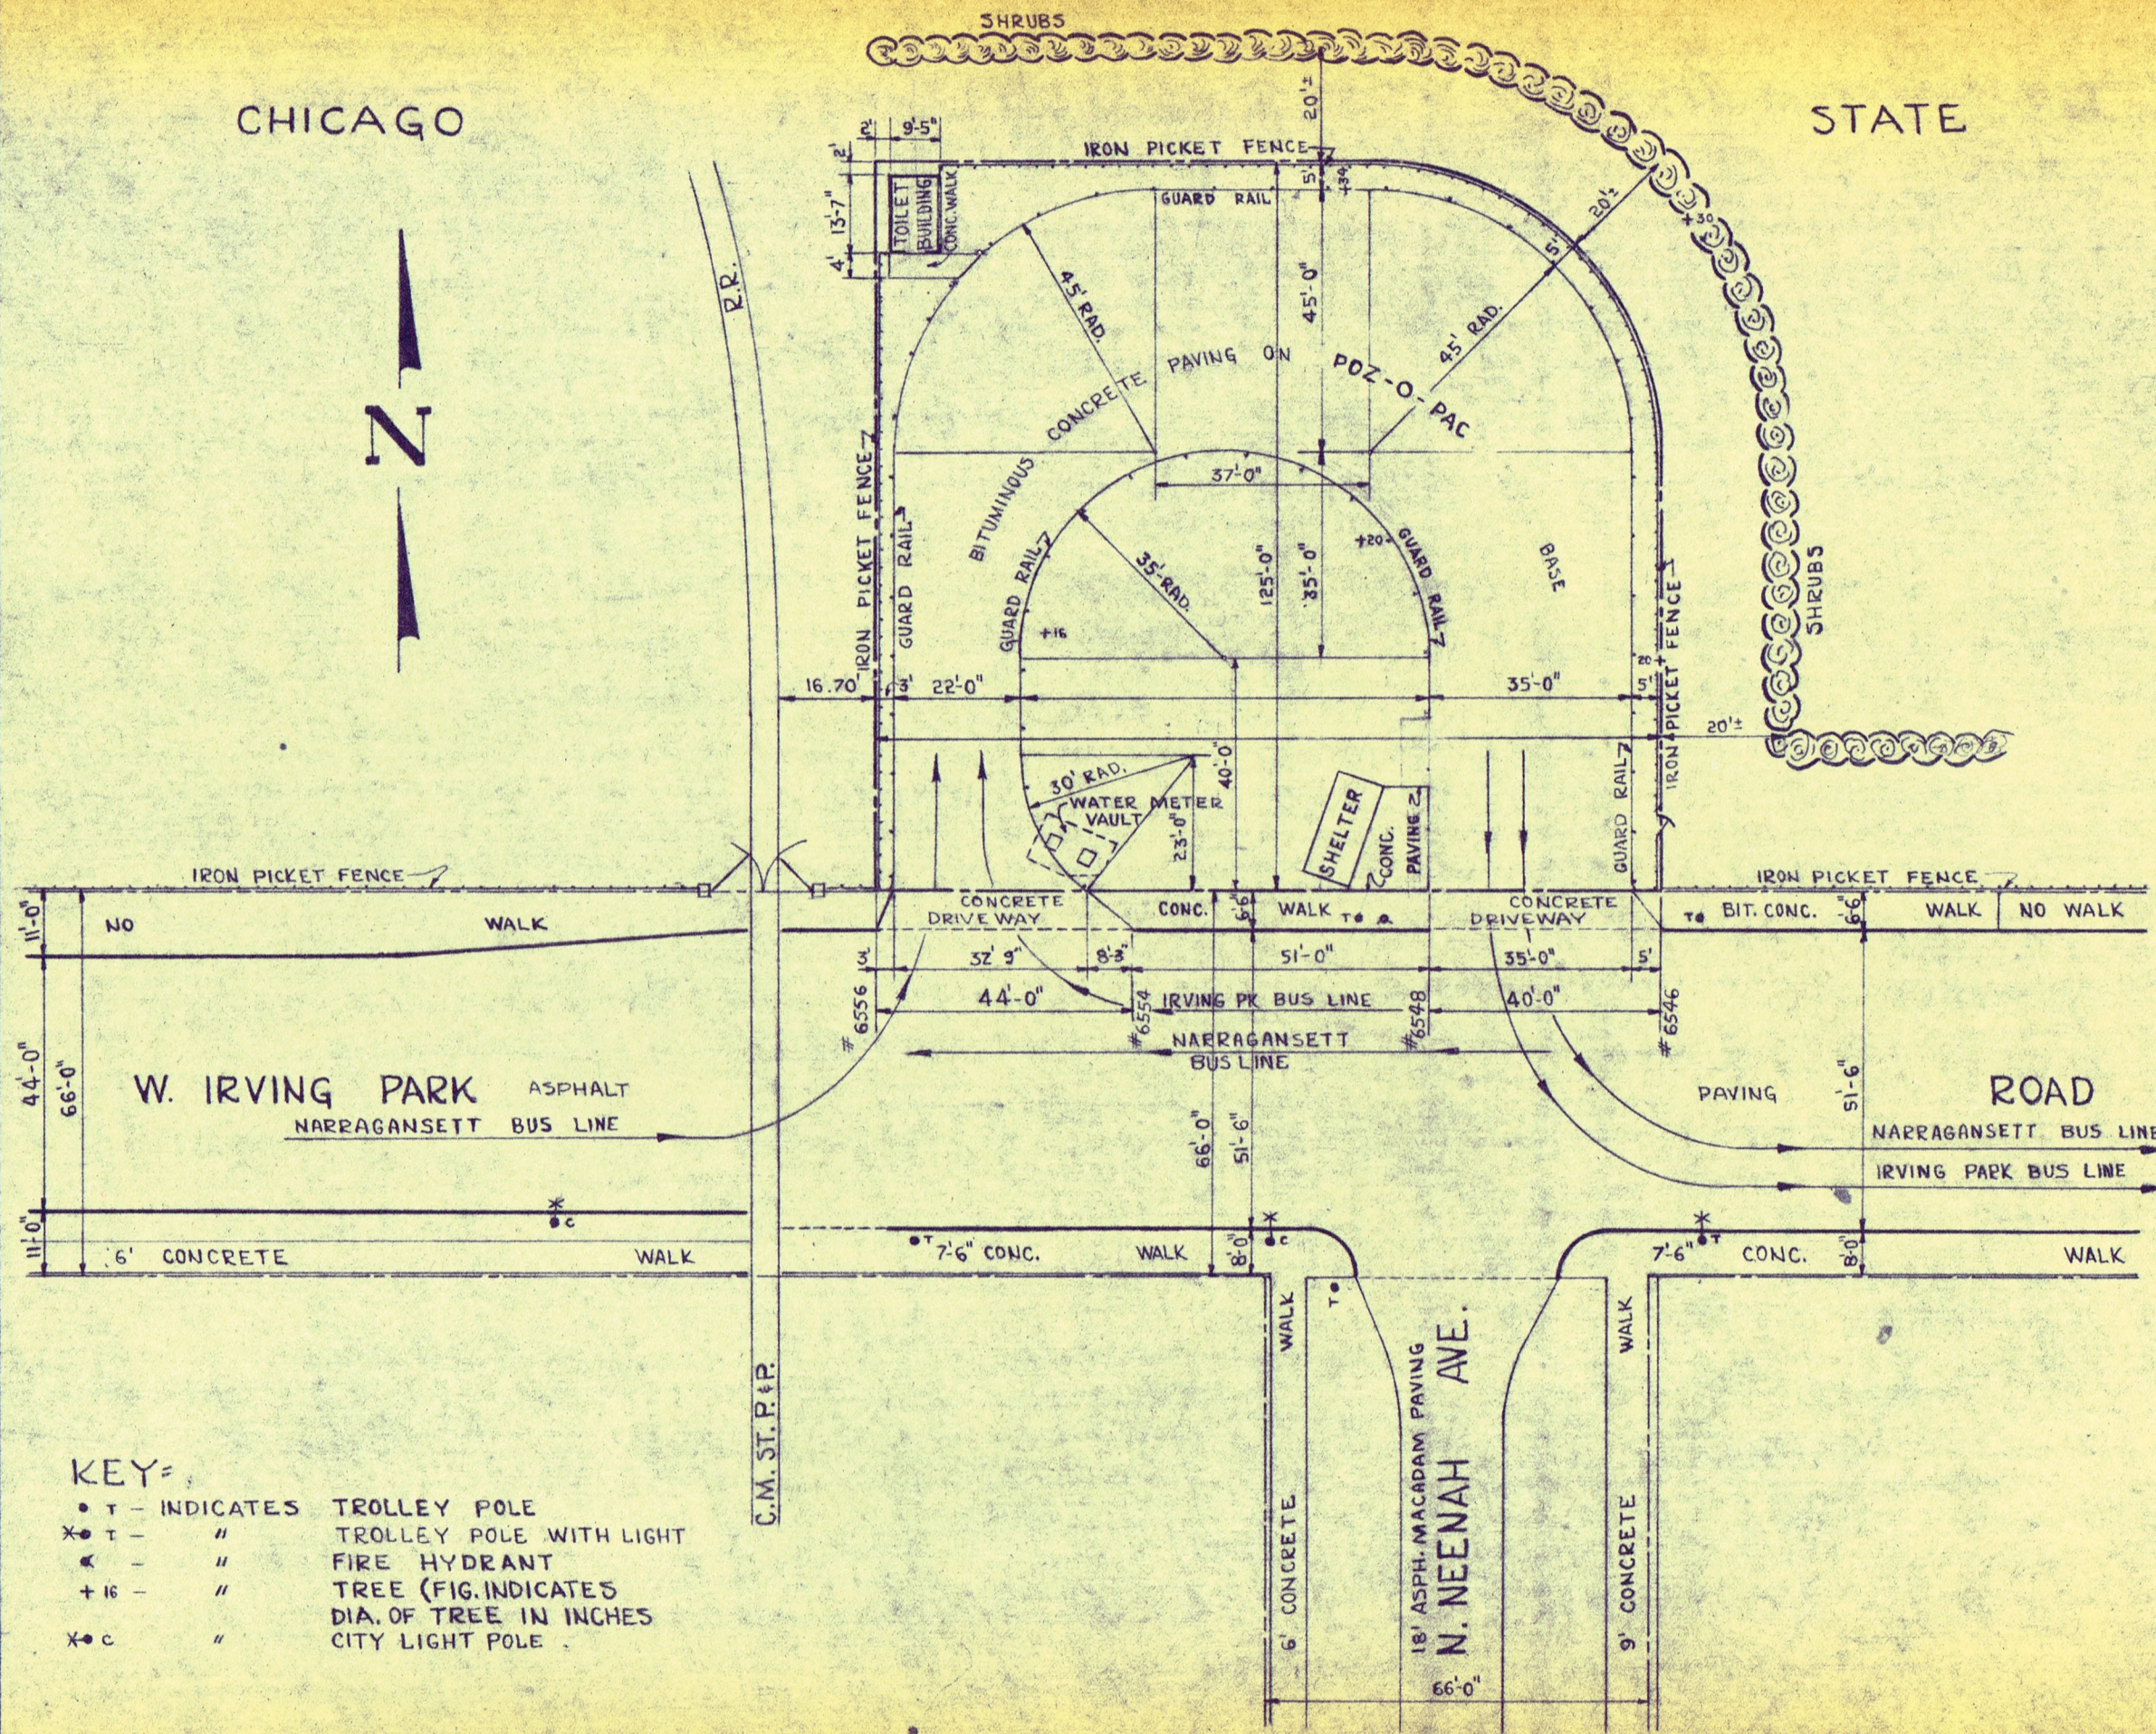


CHICAGO

STATE

HOSPITAL

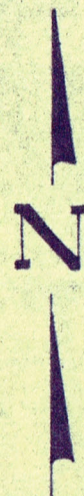

KEY=

- T - INDICATES TROLLEY POLE
- X • T - " TROLLEY POLE WITH LIGHT
- K - " FIRE HYDRANT
- + 16 - " TREE (FIG. INDICATES DIA. OF TREE IN INCHES)
- X • C - " CITY LIGHT POLE

MICROFILMED

REVISED 6-62 - SHELTER ADDED.

CHICAGO TRANSIT AUTHORITY ENGINEERING DEPARTMENT	
PROPERTY	
BUS TERMINAL	
6546-6556 W. IRVING PK. RD.	
Drawn E.J.B.	Approved _____ 19____
Checked F.M.S.	General Superintendent of Engineering
Correct _____	Scale 1" = 30'-0"
Approved _____ Engineer of Buildings & Structures	Date DEC. 2, 1955
Approved _____ Superintendent of Buildings	DRG. NO. 2-P-146