
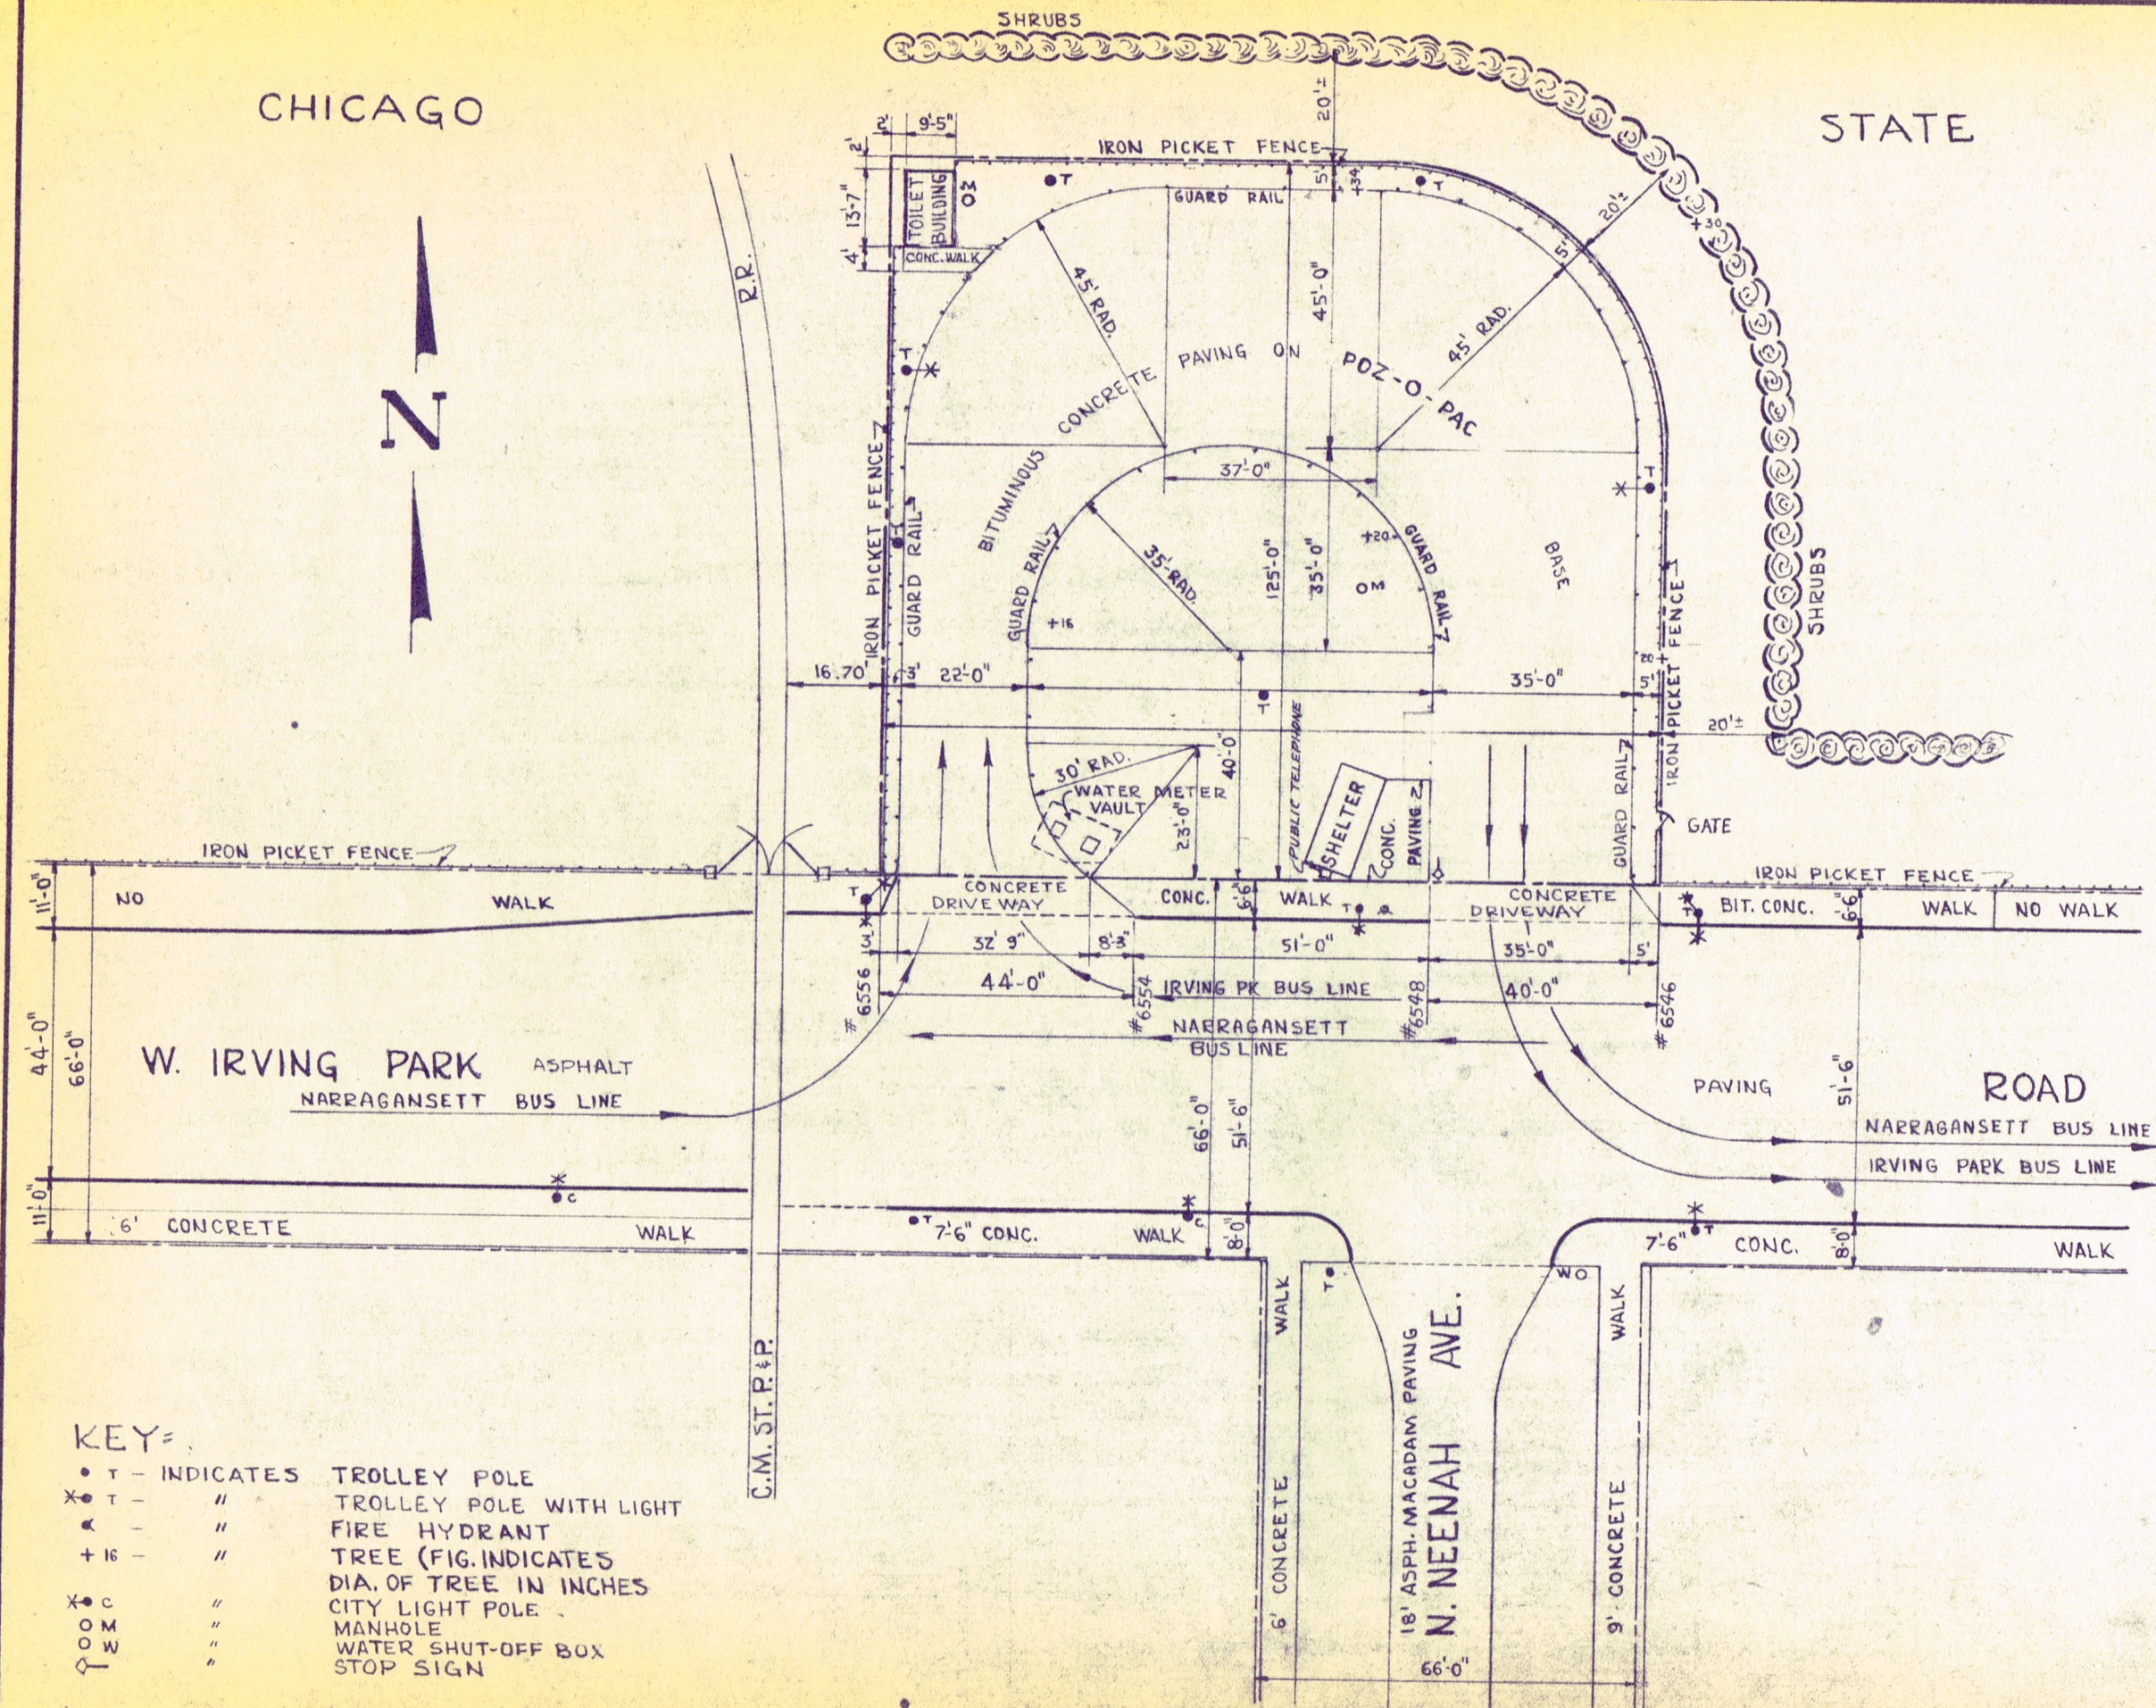


CHICAGO

STATE

HOSPITAL

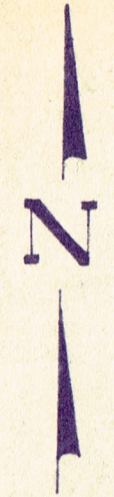

KEY=

- T - INDICATES TROLLEY POLE
- T - " TROLLEY POLE WITH LIGHT
- - " FIRE HYDRANT
- + 16 - " TREE (FIG. INDICATES DIA. OF TREE IN INCHES)
- C - " CITY LIGHT POLE
- O M - " MANHOLE
- W - " WATER SHUT-OFF BOX
- - " STOP SIGN

REVISED JUNE 23, 1962 RCM. CCR
REVISED 4-62 - SHELTER ADDED.

CHICAGO TRANSIT AUTHORITY ENGINEERING DEPARTMENT	
PROPERTY BUS TERMINAL	
6546-6556 W. IRVING PK. RD.	
Drawn E.J.B.	Approved 19
Checked F.M.S.	General Superintendent of Engineering
Correct	Scale 1" = 30'-0"
Approved	Date DEC. 2, 1955
Approved	DRGN: 2-P-146