


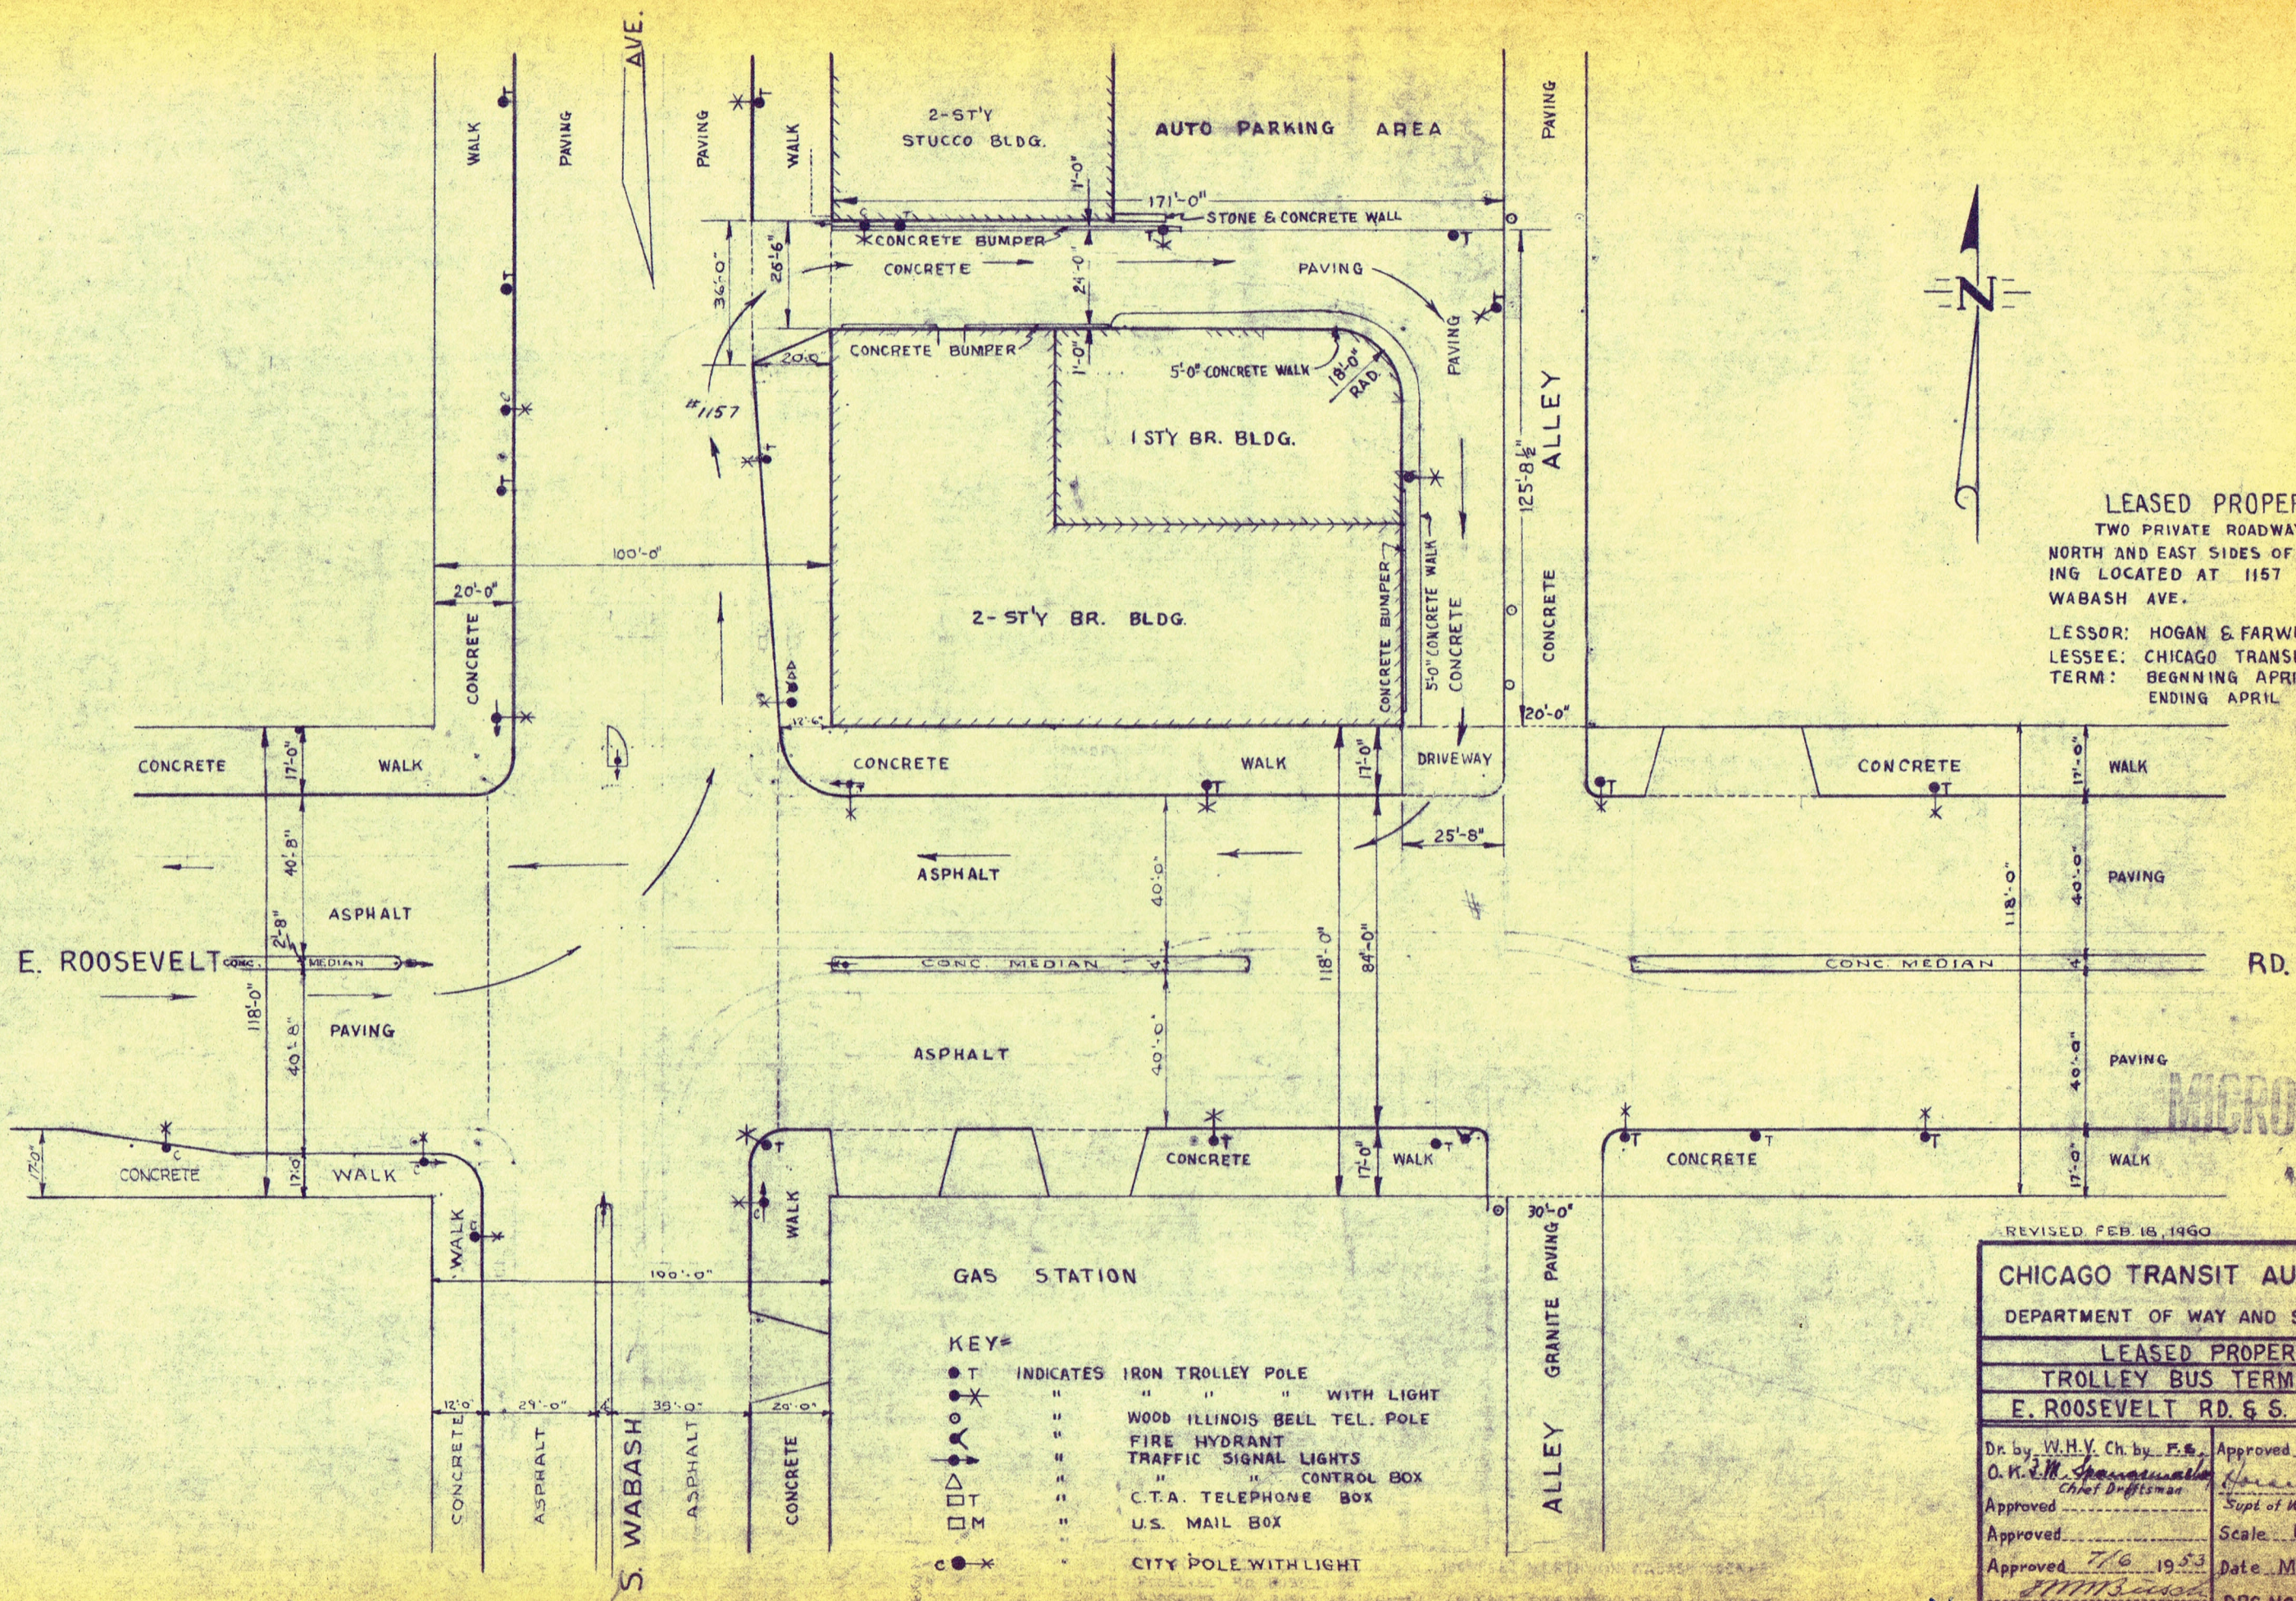

LEASED PROPERTY
TWO PRIVATE ROADWAYS ON THE
NORTH AND EAST SIDES OF THE BUILD-
ING LOCATED AT 1157 SOUTH
WABASH AVE.
LESSOR: HOGAN & FARWELL INC.
LESSEE: CHICAGO TRANSIT AUTHORITY
TERM: BEGINNING APRIL 15, 1953
ENDING APRIL 14, 1963

- GAS STATION
- KEY=
- T INDICATES IRON TROLLEY POLE
 - " " WITH LIGHT
 - " " WOOD ILLINOIS BELL TEL. POLE
 - " " FIRE HYDRANT
 - " " TRAFFIC SIGNAL LIGHTS
 - " " CONTROL BOX
 - " " C.T.A. TELEPHONE BOX
 - " " U.S. MAIL BOX
 - " " CITY POLE WITH LIGHT

REVISED FEB. 16, 1960

CHICAGO TRANSIT AUTHORITY	
DEPARTMENT OF WAY AND STRUCTURES	
LEASED PROPERTY	
TROLLEY BUS TERMINAL	
E. ROOSEVELT RD. & S. WABASH AV.	
Dr. by W.H.V. Ch. by F.S.	Approved 7/7 1953
O.K. M. Spangenberg Chief Draftsman	Approved [Signature] Supt. of Way and Structures
Approved [Signature]	Scale 1"=40'-0"
Approved 7/6 1953	Date MAY 29, 1953
[Signature] Supt. of Buildings & Drafting	DRG. No 2-P-110